

GALLERY PLAN

A Space Around Architecture
 Proposed Narrations & Refreshment
 Points
 First Floor Plan

Sales IFO Dear OALOP No. 879 / P / 03A
GRAVED
 PARTNERSHIP
 PARTNERSHIP

- Break Glass
- ▲ Form Extractor
- ★ CO2 Extractor
- Fire Bucket
- Risk Extractor


From 2020 the building will be used as a gallery space for the exhibition of contemporary art. The building will be used as a gallery space for the exhibition of contemporary art. The building will be used as a gallery space for the exhibition of contemporary art.

MAIN FUNCTION AREA

Check whether the building is suitable for the intended use, including the use of the building as a gallery space for the exhibition of contemporary art.

SEIZE

FIRST FLOOR LAYOUT

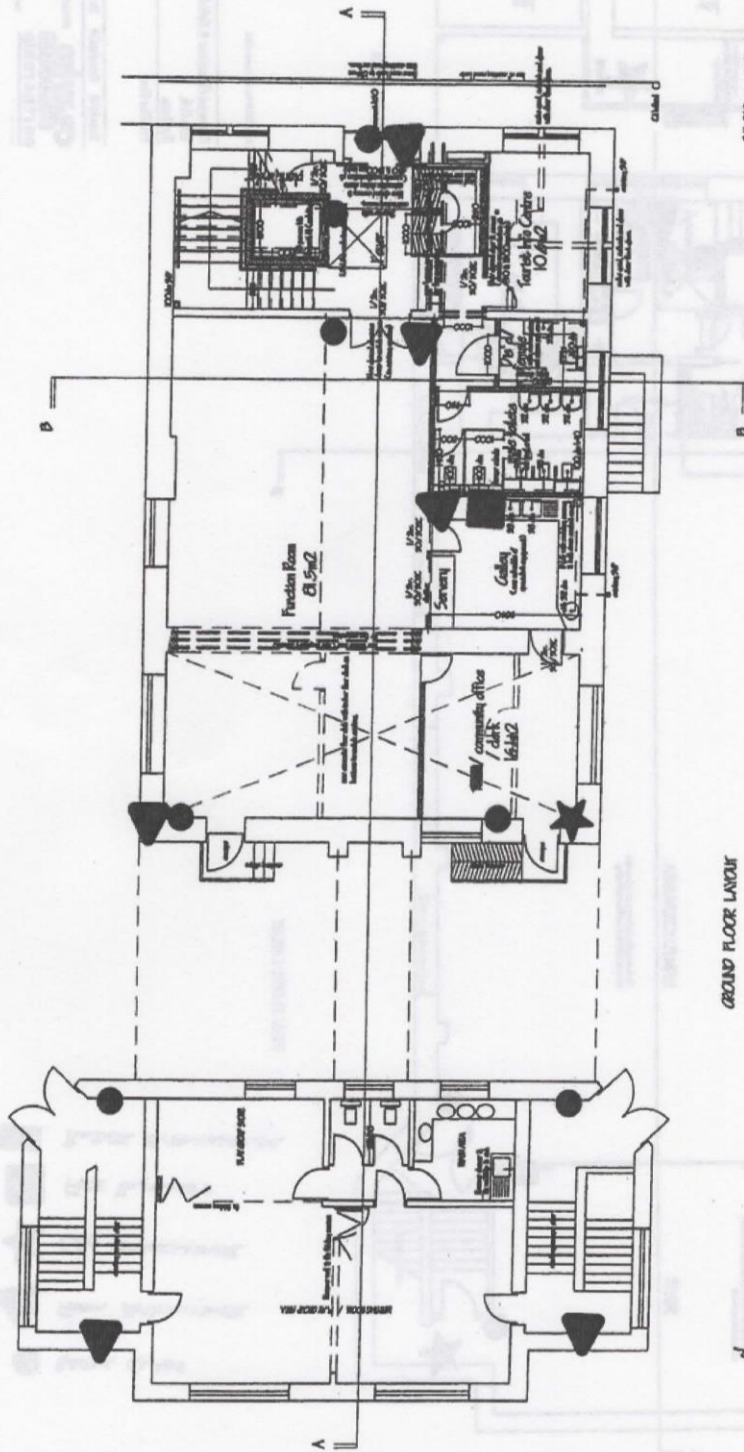

GROUND FLOOR LAYOUT

- Basic Clusters
- ▲ Foam Extinguisher
- ★ CO2 Extinguisher
- Fire Blanket

Architect: [Faint text]
 Proposed Alterations & Reinforcement
 Form Work
 Partitions
 Ground Floor

Scale: 1:50
 Date: 15/01/04
 No. 075/04/03
CRIVEN
DESIGN
partnership
 100-102, [Faint text]
 [Faint text]
 [Faint text]
 [Faint text]